


FOUNDATION DETAILS

ELEVATOR ACCESSES BASEMENT

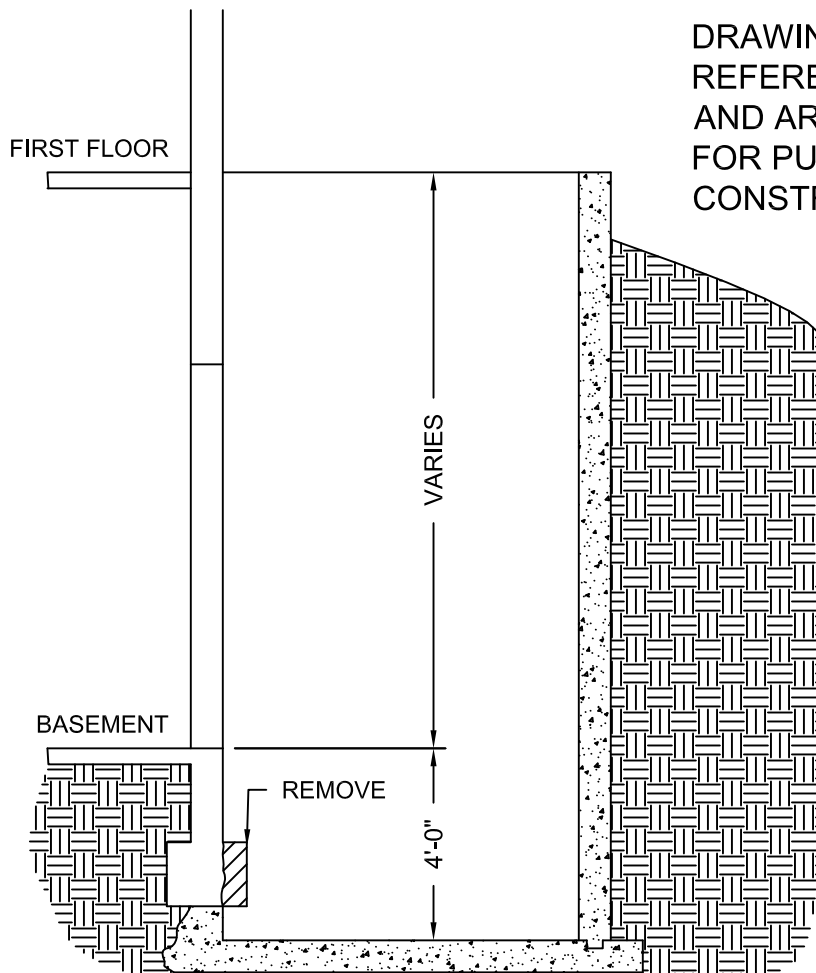

DRAWINGS ARE FOR
REFERENCE USE ONLY
AND ARE NOT INTENDED
FOR PURPOSES OF
CONSTRUCTION.

SECTION A @ BASEMENT

INCREASING PIT CLEARANCE
MAY BE REQUIRED FOR
HOISTWAY EXTERIOR FINISH.

Issue Date: 7/31/20



PHOENIX MODULAR ELEVATOR INC.
4800 PHOENIX DRIVE, MT. VERNON, ILLINOIS 62864
PHONE: (618)-244-2314 FAX: (618)-244-1923
E-mail: Info@phoenixmodularelevator.com
Web page: www.phoenixmodularelevator.com

FOUNDATION DETAILS - BASEMENT

SIZE A	REV	REV. DATE	FILE NO.
SCALE: N.T.S.	DATE:		DWG NO. FP-2